

EXHIBIT E: WATER AND SANITARY SEWERAGE UNIT SHEETS FOR  
PROJECT SITE

RFP NUMBER: 171116







SEE SHEET N-11-B

2367000

2366000

CANAL

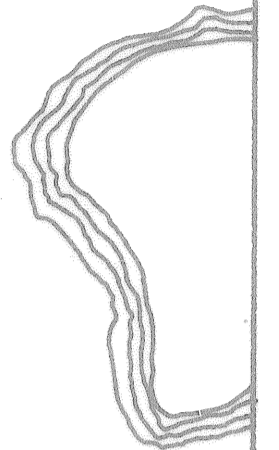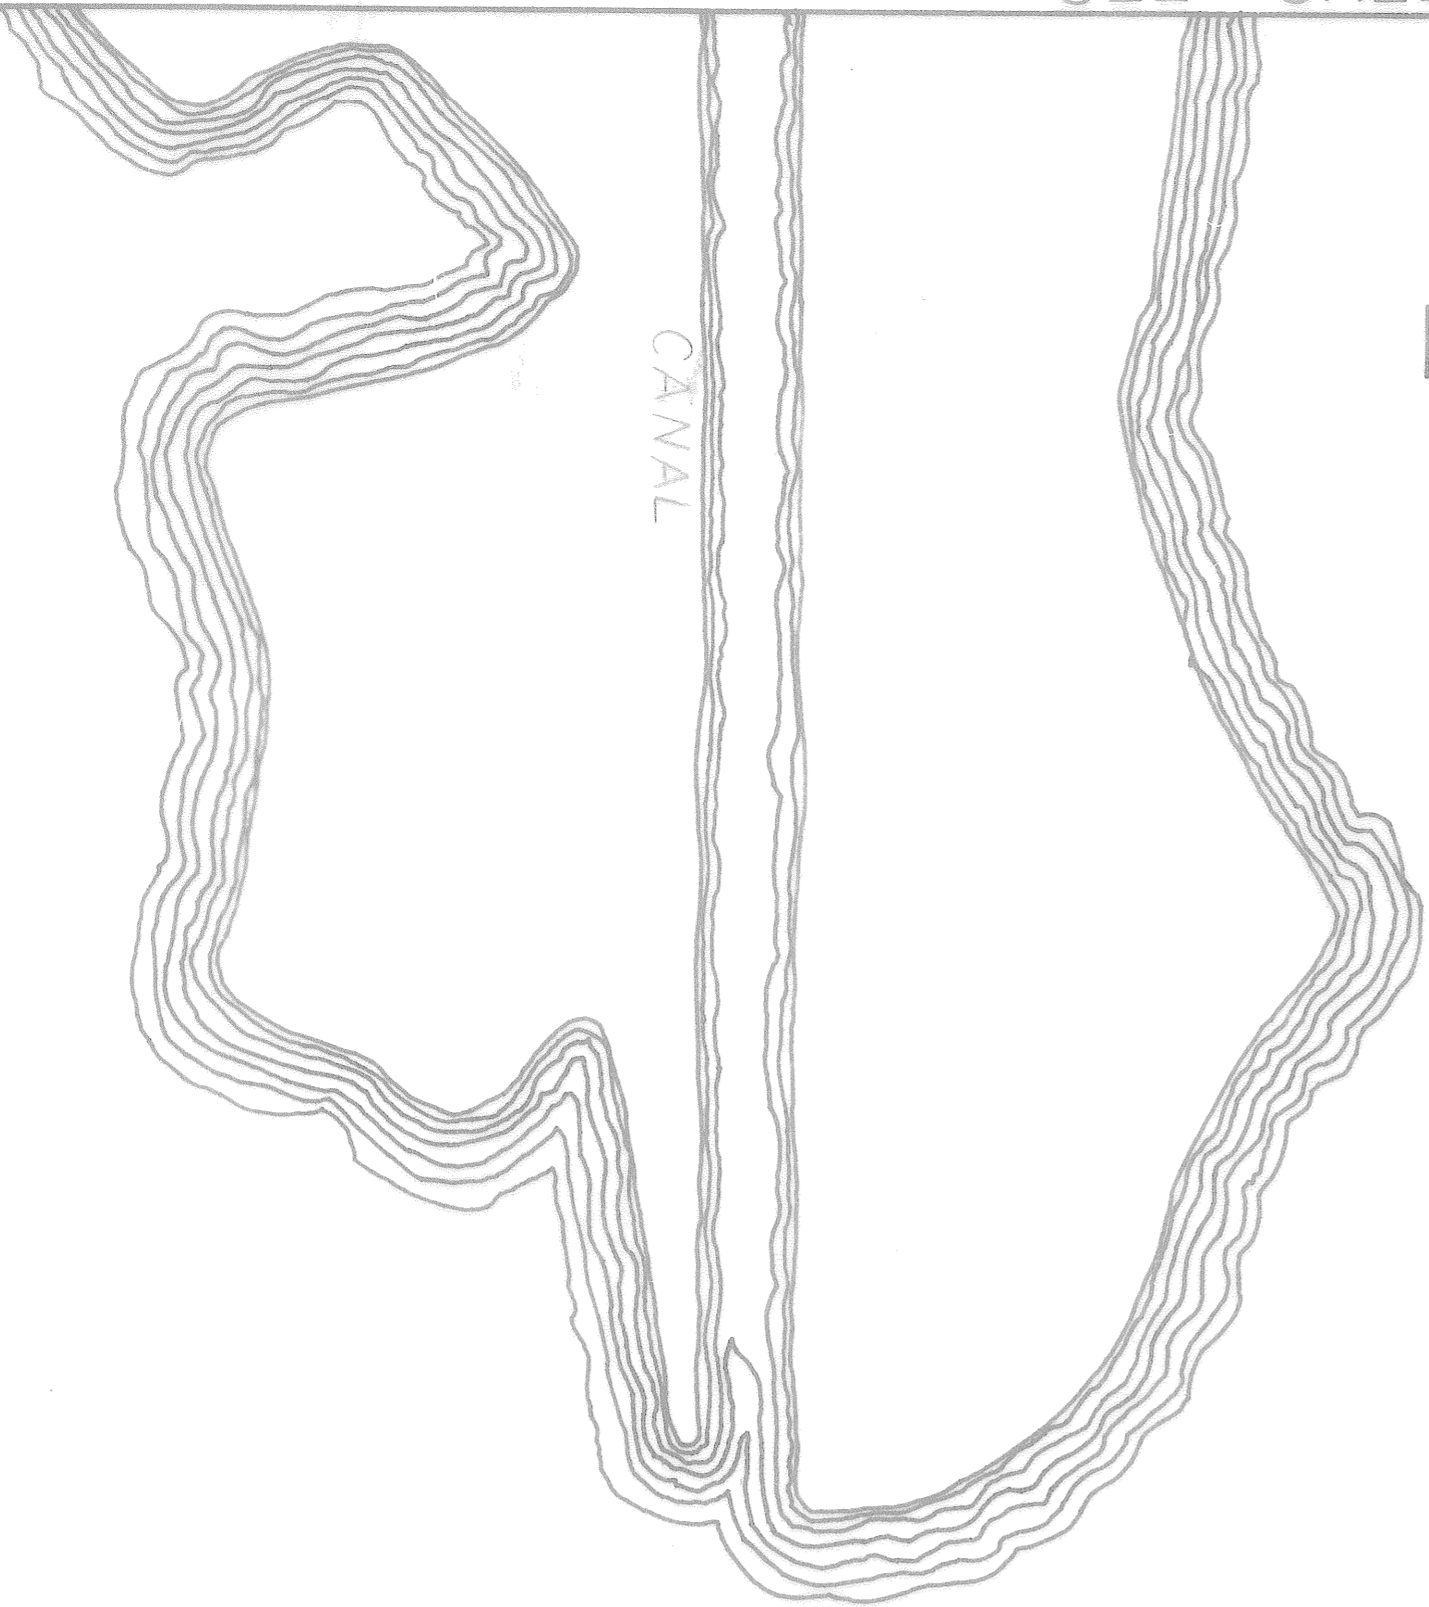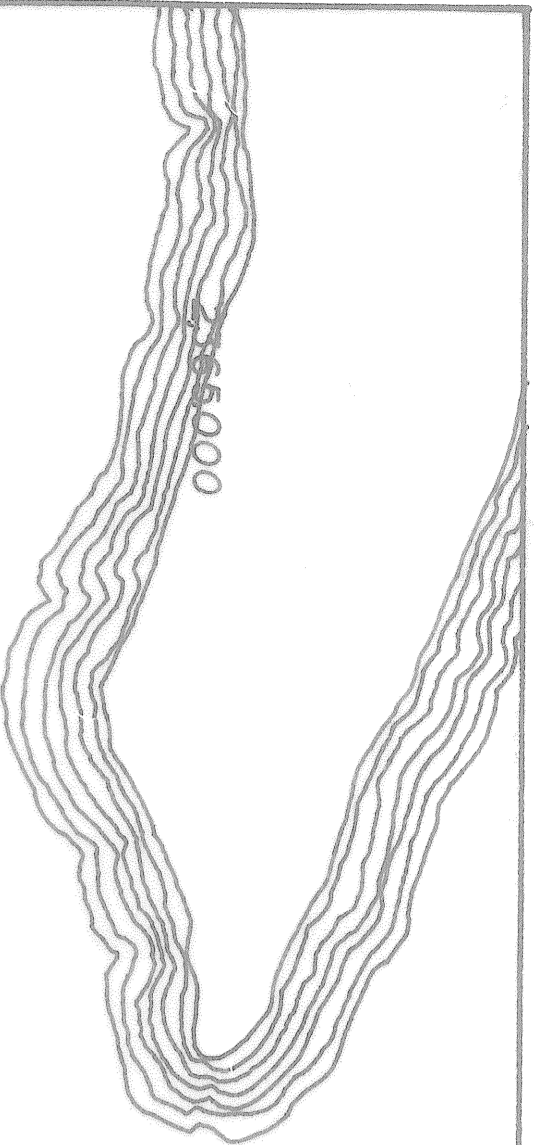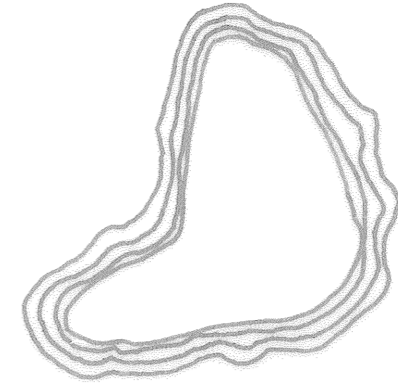

CHURCHILL FARMS

SEE SHEET O-10-A

SEE SHEET N-10-A

20' UTILITY SERVICE

SEC. 20

CANAL "C"

CHURCHILL PKWY

NICOLE BLVD (ASPHALT)

LIFT STATION  
65' x 90'

10" PVC

257'

15'


10" PVC

254.5'

15'


10" PVC

257'

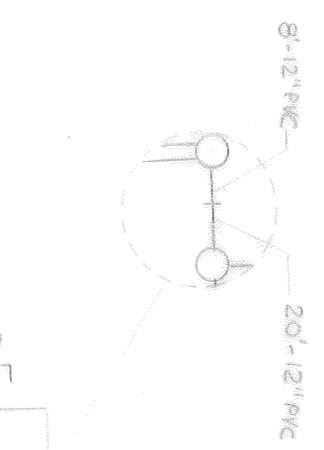

8" x 12" PVC

200' x 12" PVC

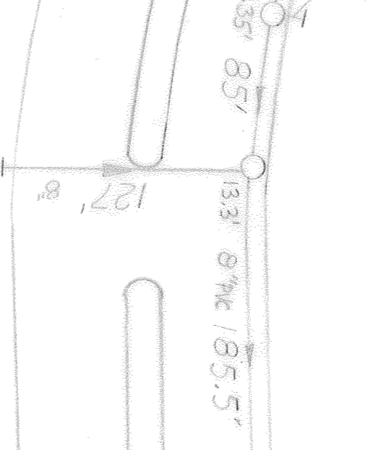

12" x 8" W/FLUG

10' x 8" PVC

15' x 8" PVC

10' x 8" PVC

15' x 8" PVC

10' x 8" PVC

15' x 8" PVC

10' x 8" PVC

15' x 8" PVC

10' x 8" PVC


15' x 8" PVC

10' x 8" PVC

N-10-B

SEE SHEET N-9-B

THE DEPARTMENT OF PUBLIC WORKS IS NOT RESPONSIBLE FOR THE LOCATION OF ANY EXISTING UTILITIES. THE PROJECT ENGINEER IS RESPONSIBLE FOR VERIFYING ALL EXISTING UTILITY LOCATIONS PRIOR TO CONSTRUCTION.

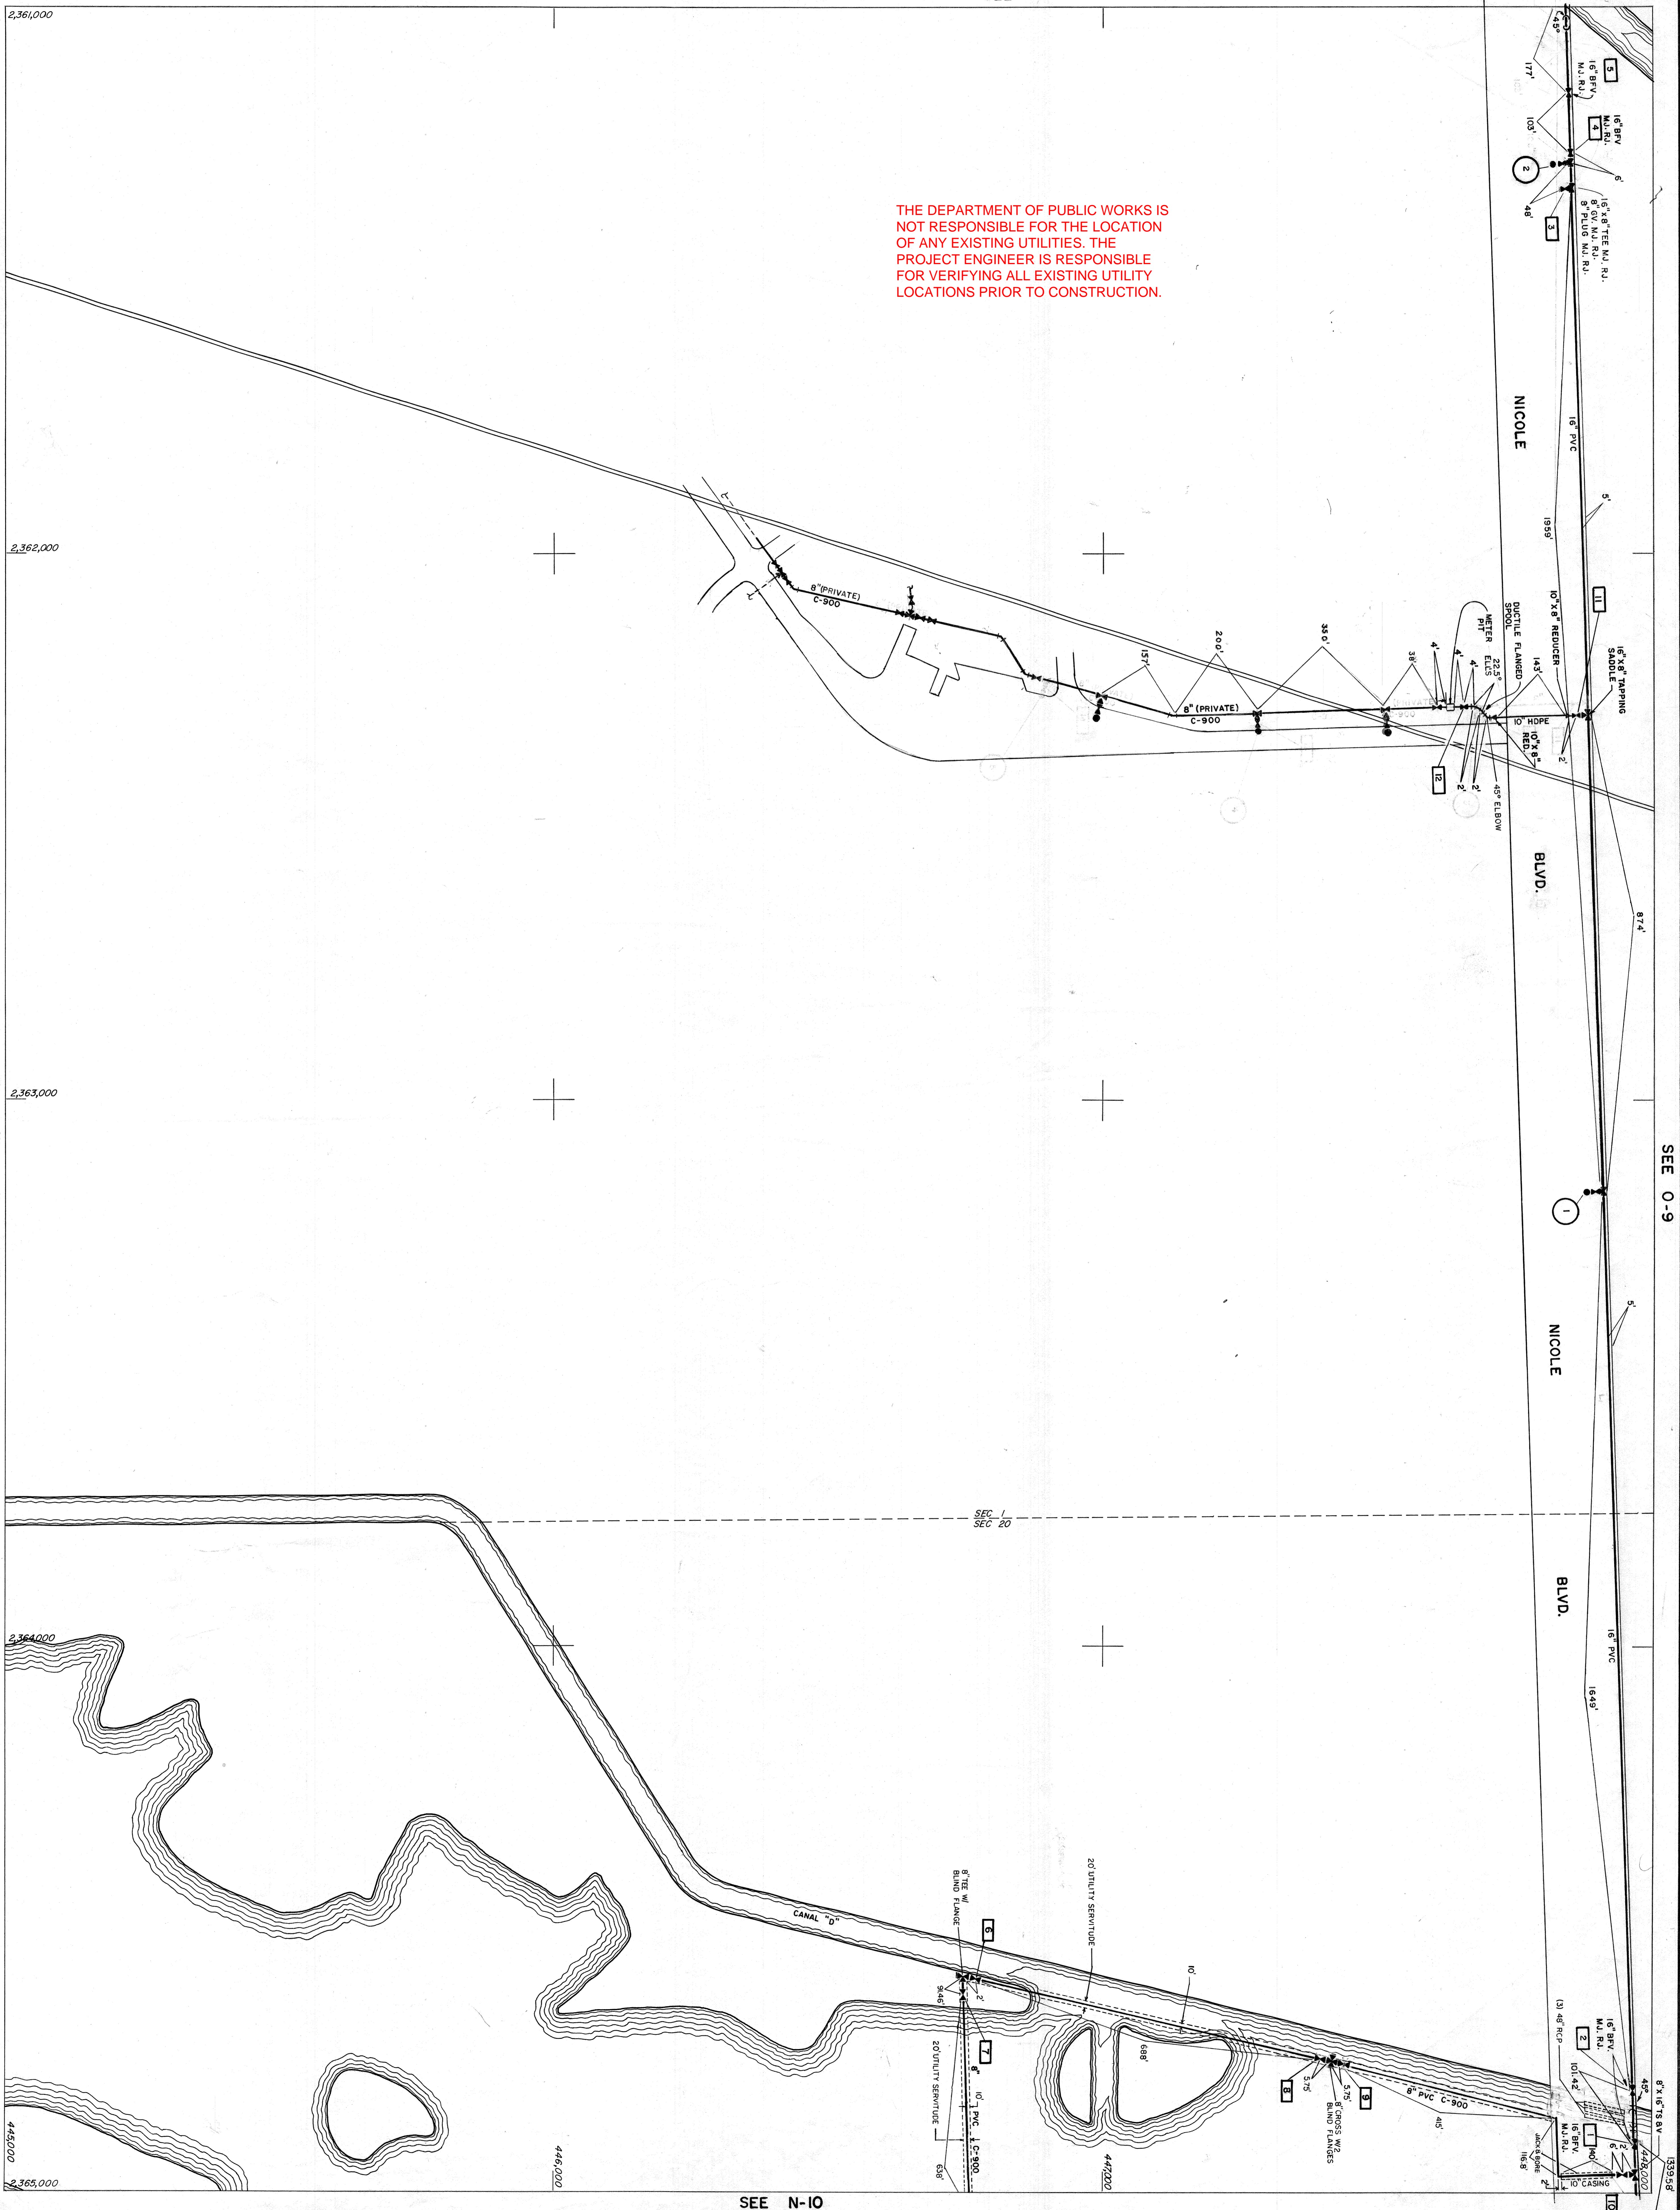


SEE 0-9

SEE N-10

2363,000

SEE SHEET O-11-A

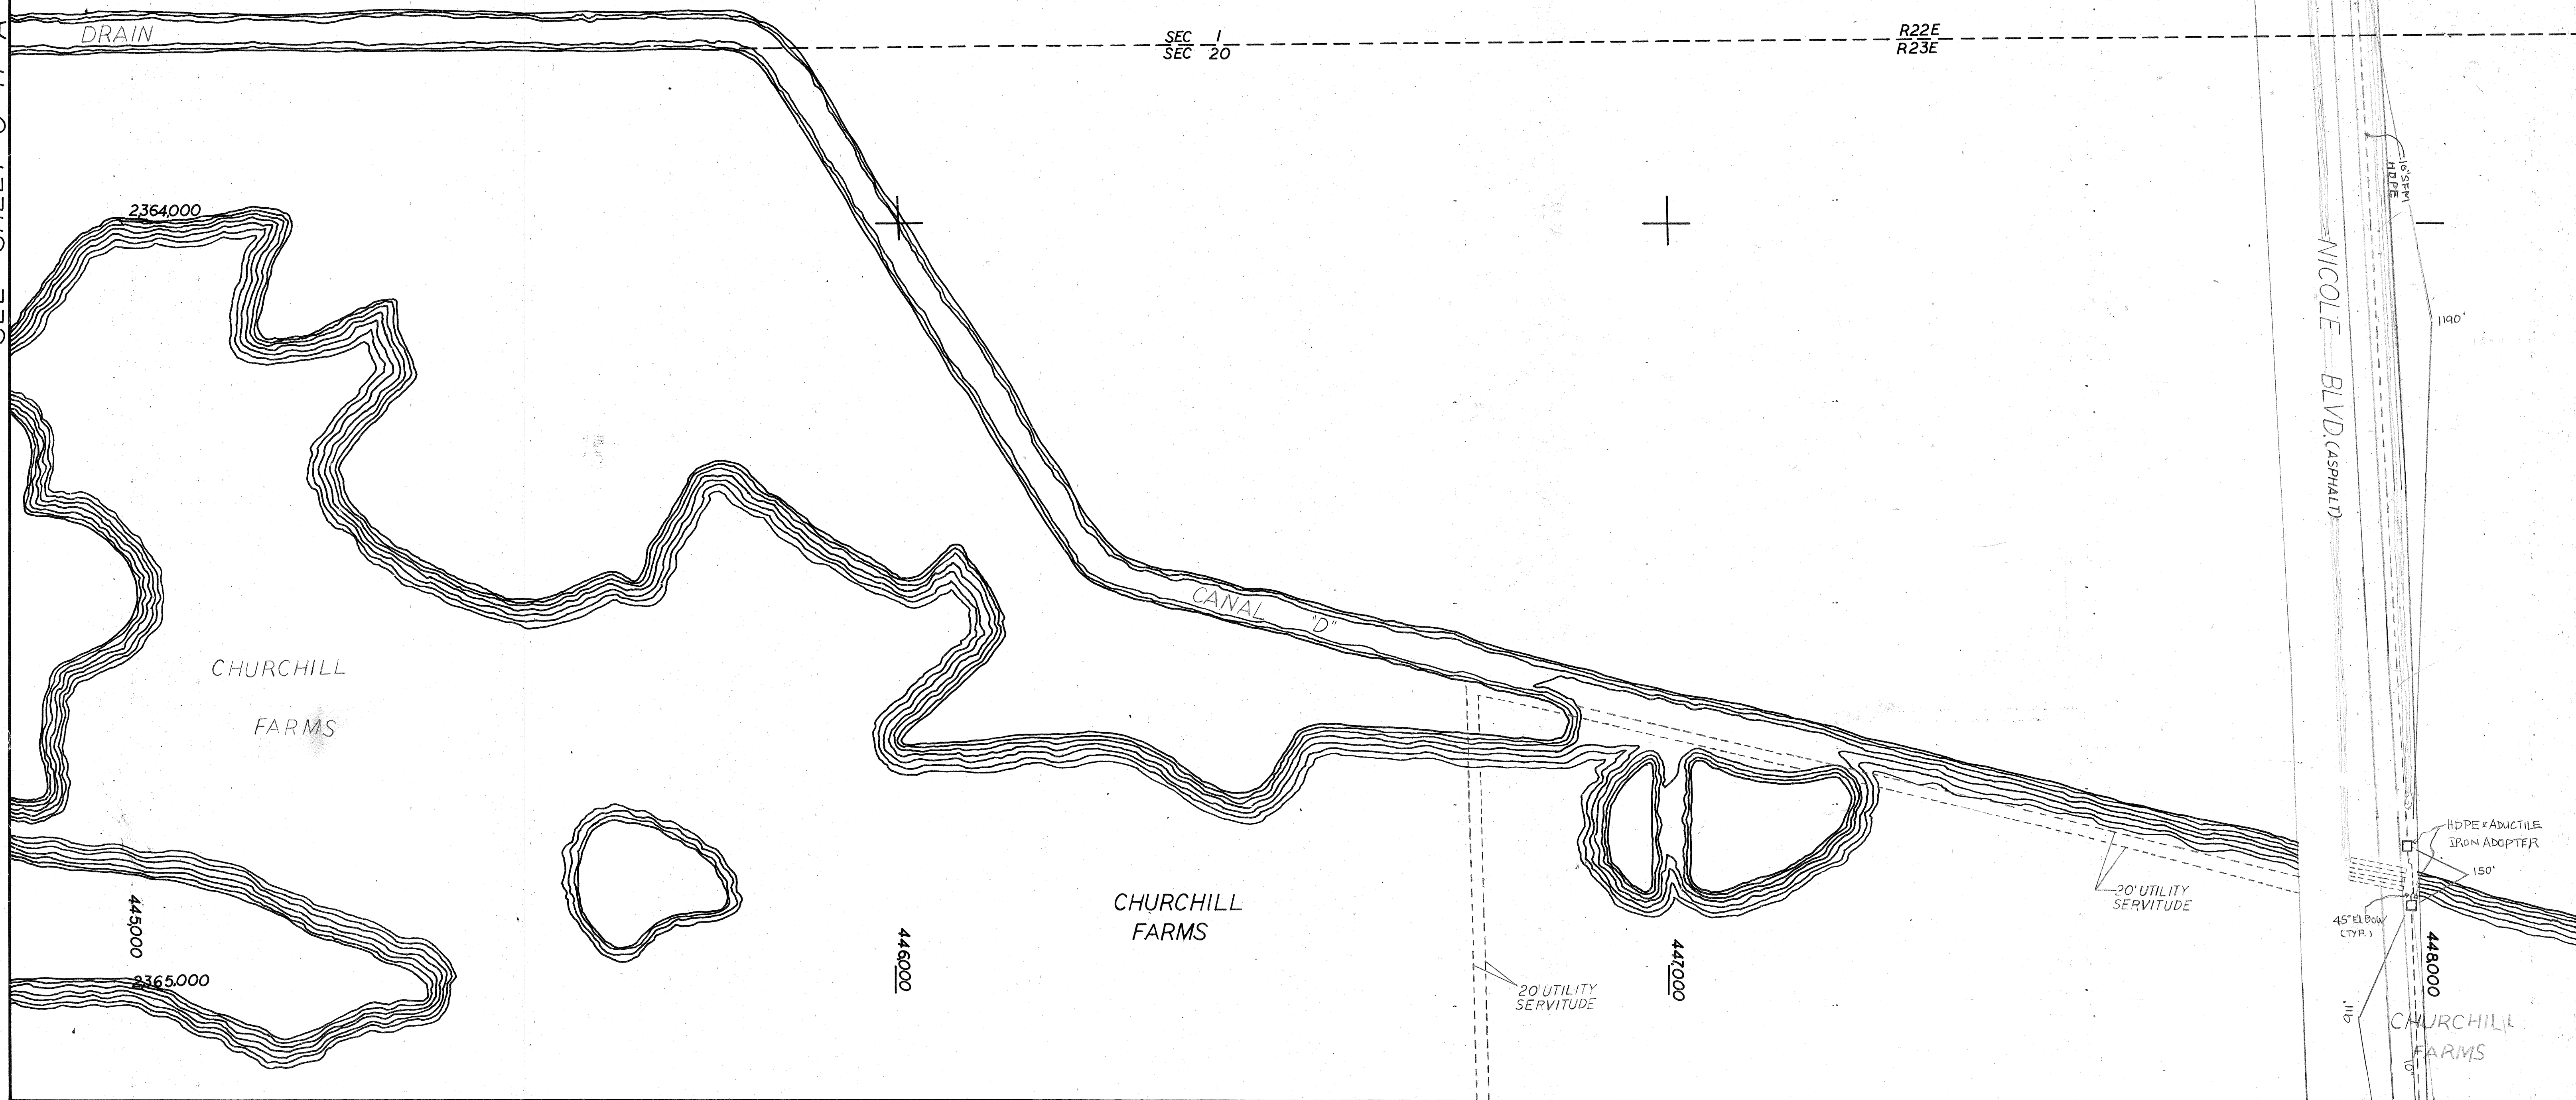

2364,000

445,000

2365,000

CHURCHILL FARMS

446,000

CHURCHILL FARMS

447,000

448,000

CHURCHILL FARMS

SEE SHEET O-9-A